

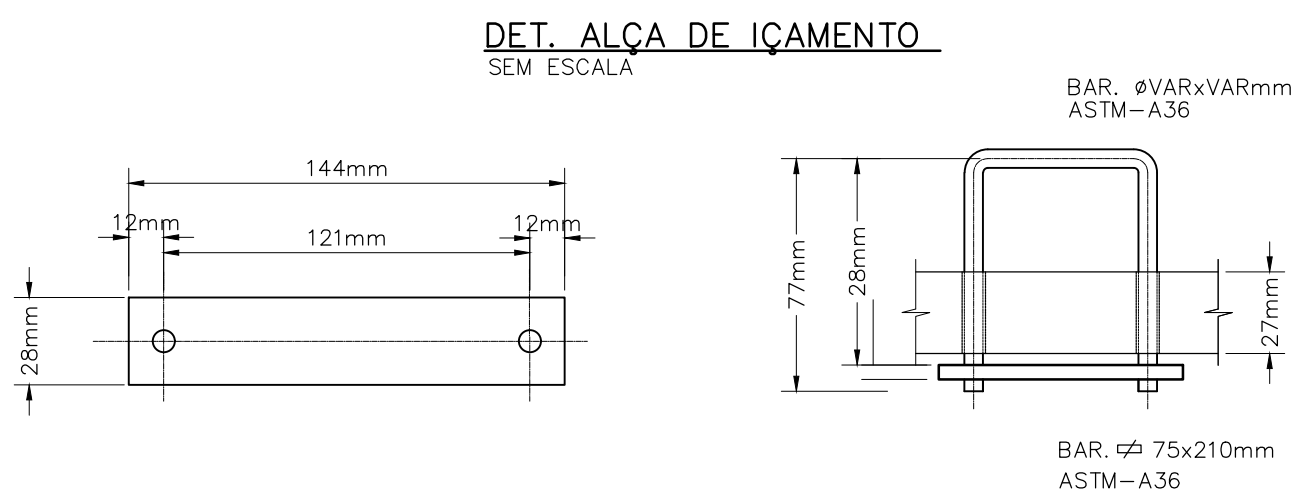
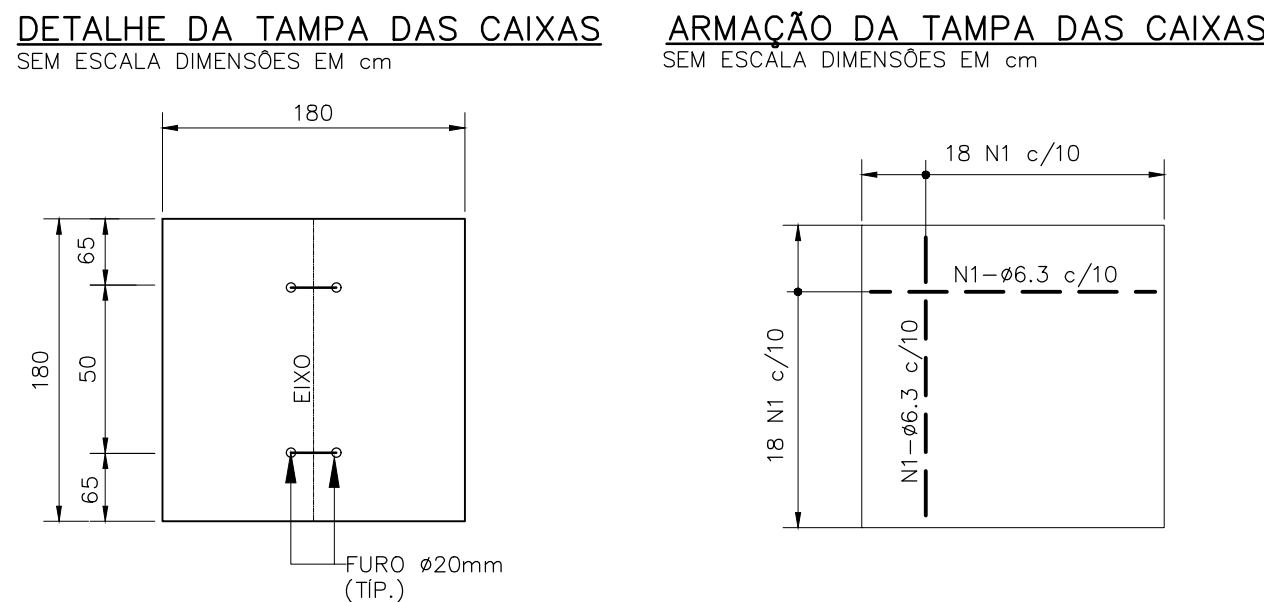
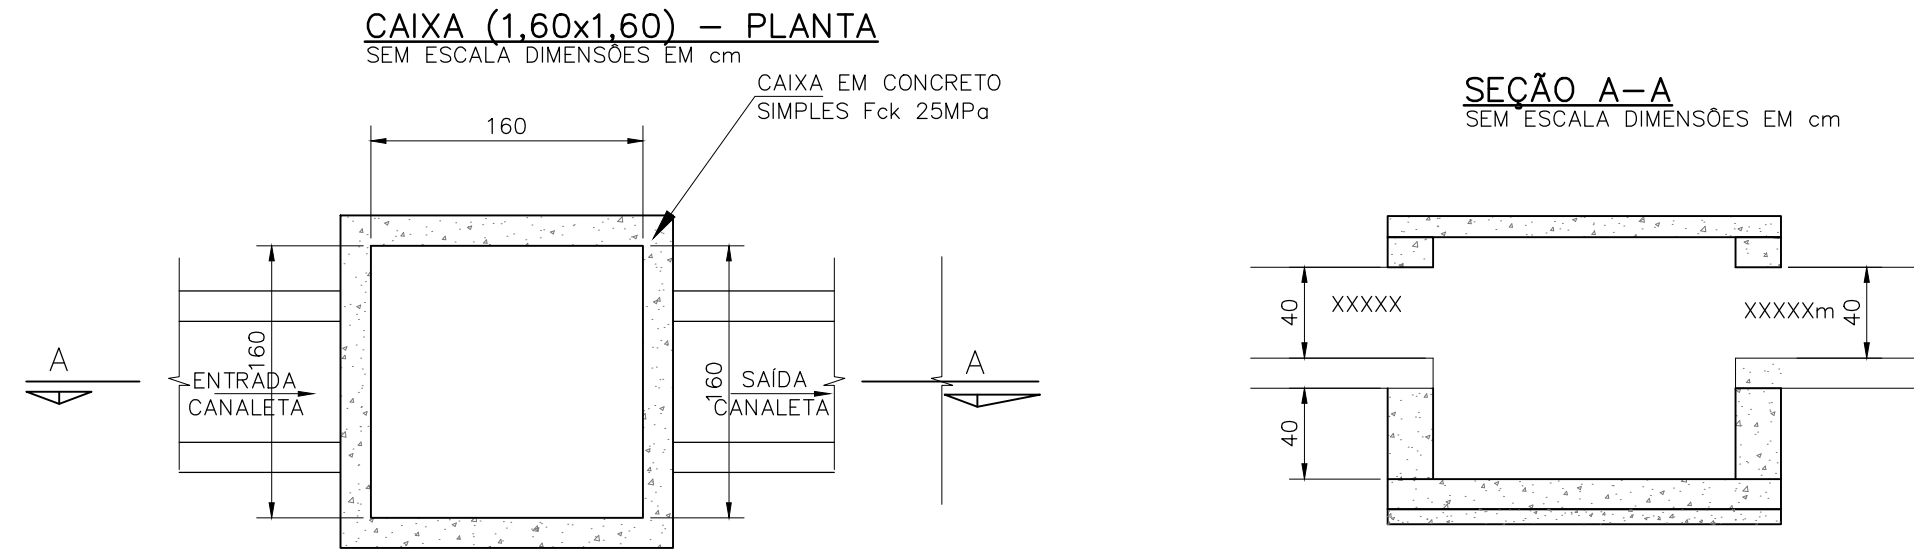


TABELA DE AÇO - CAIXA				
N	φ (mm)	QUT	L UNIT (m)	COMP TOTAL (m)
1	6,3	36	1,8	64,8

RESUMO		
φ (mm)	COMP (m)	PESO (kg)
6,3	64,8	15,876

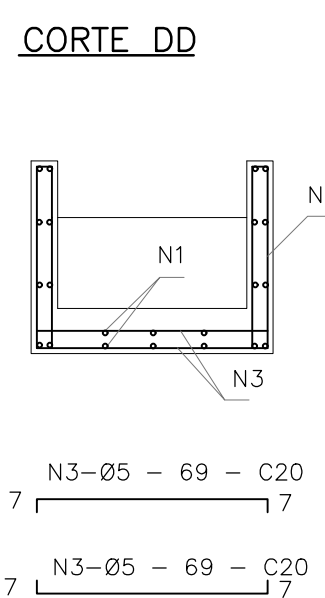
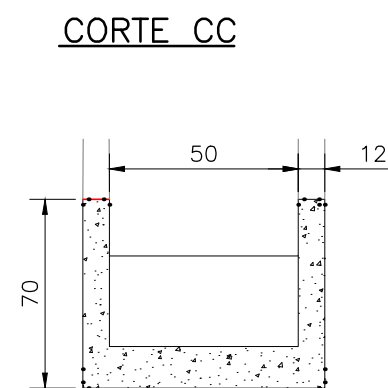
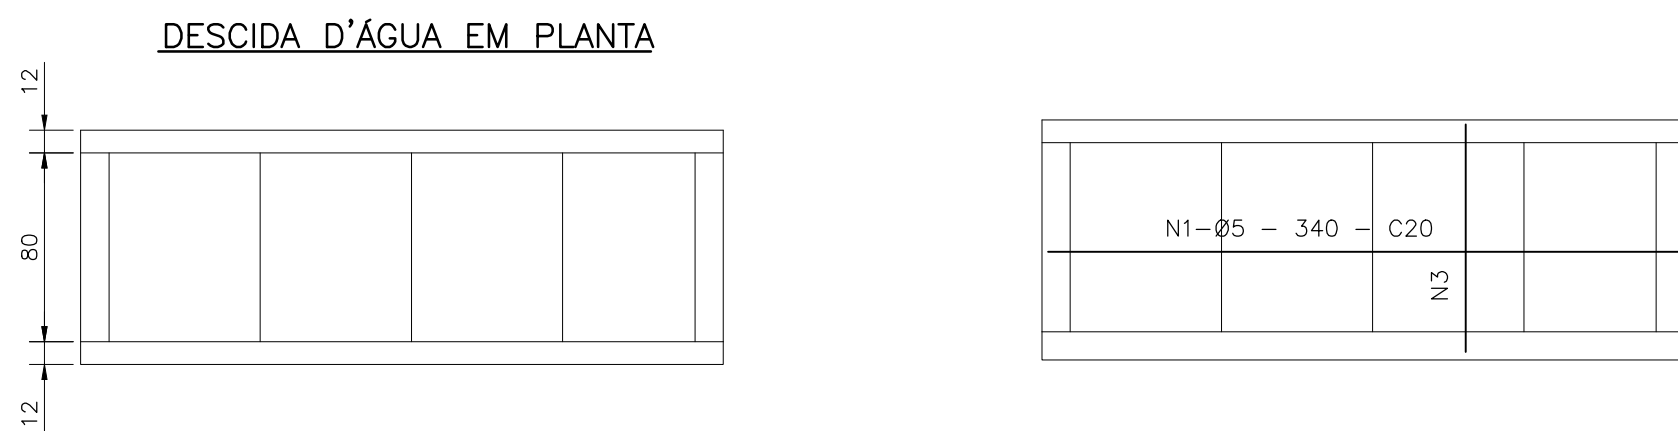
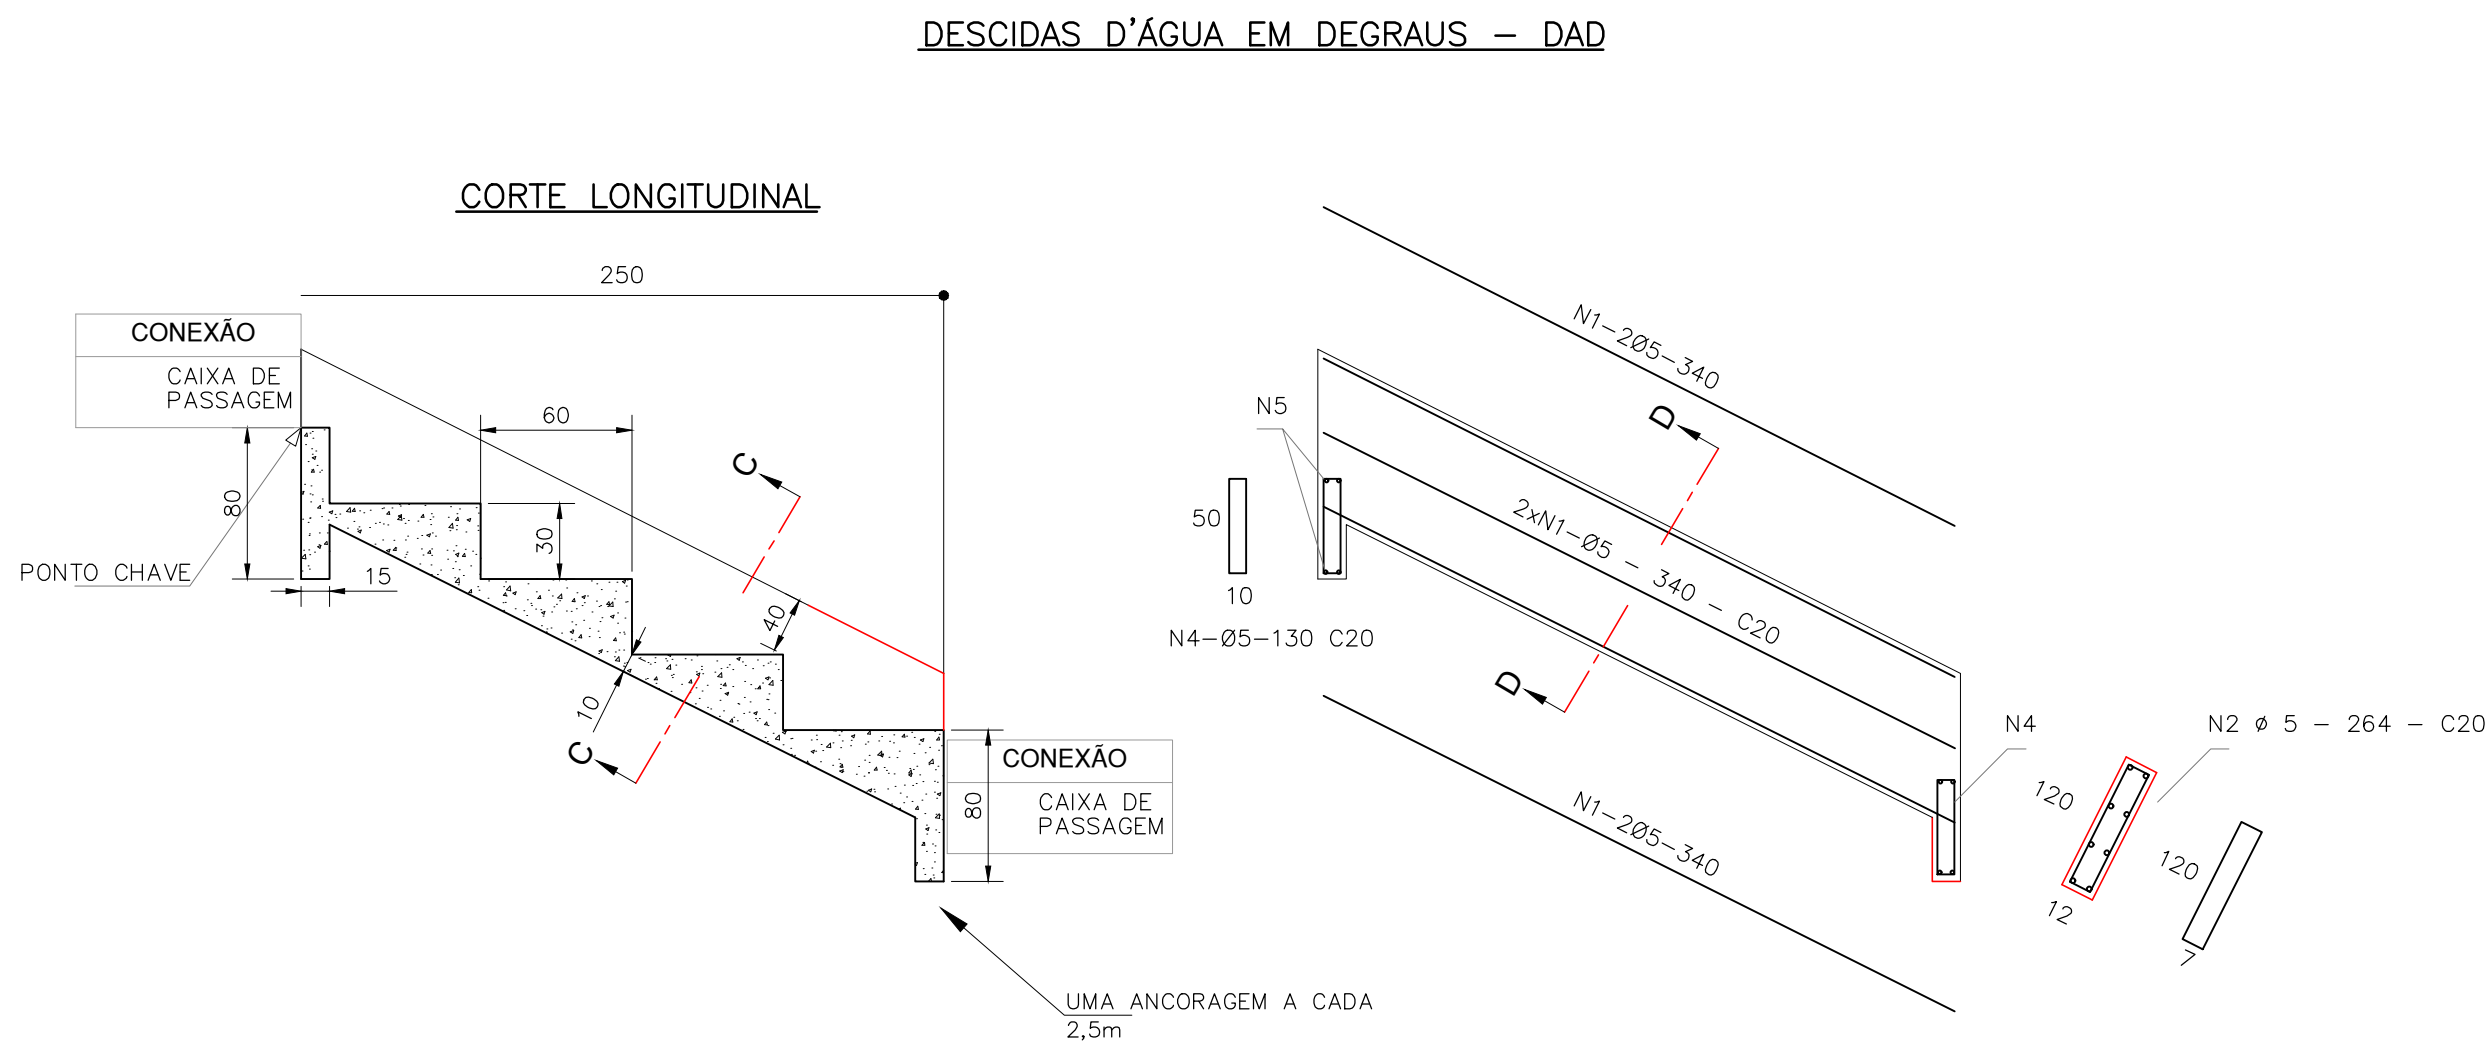
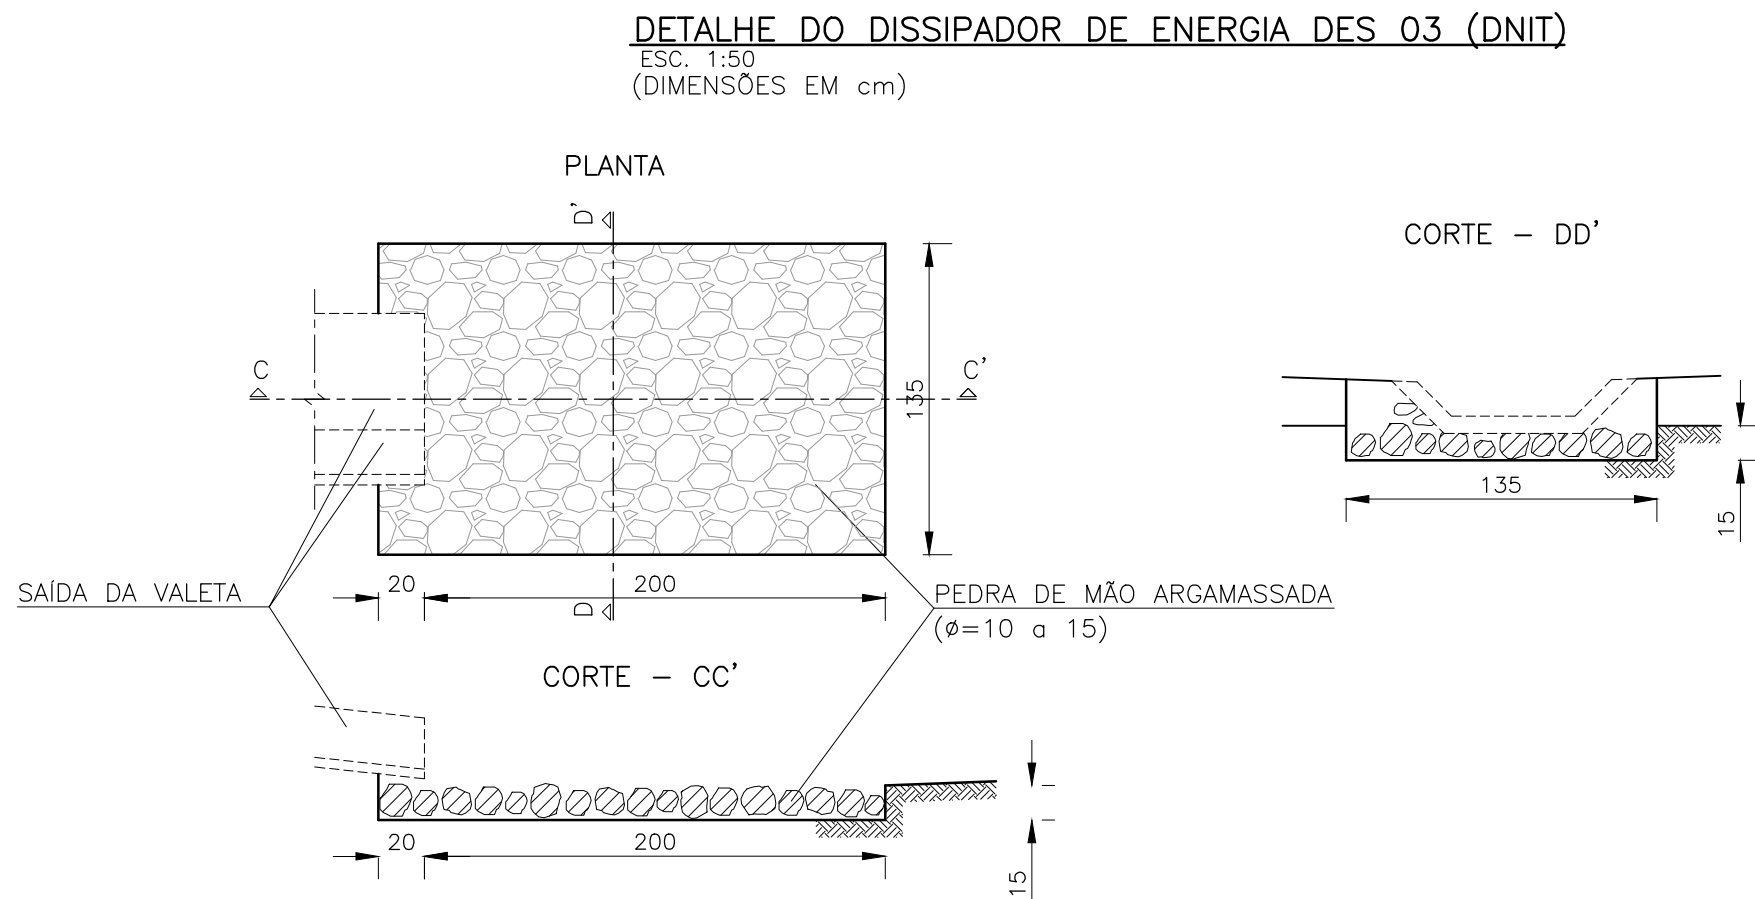
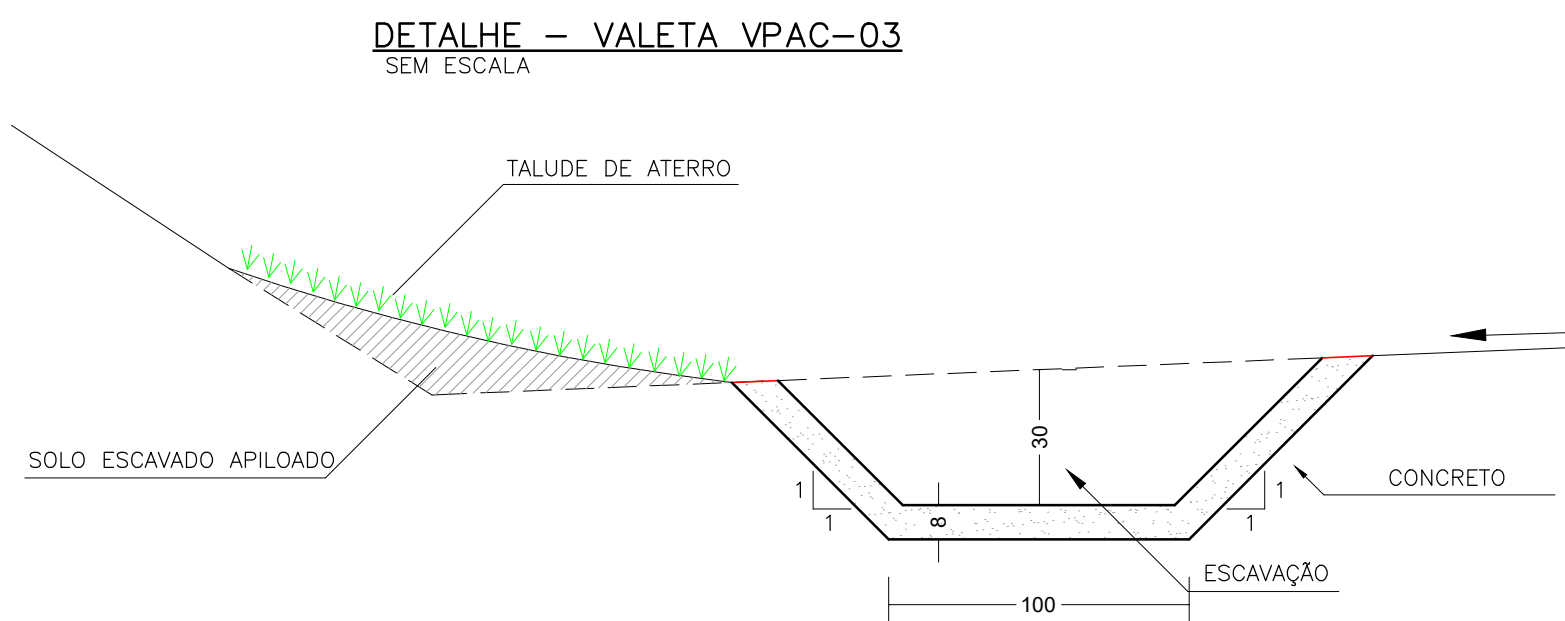
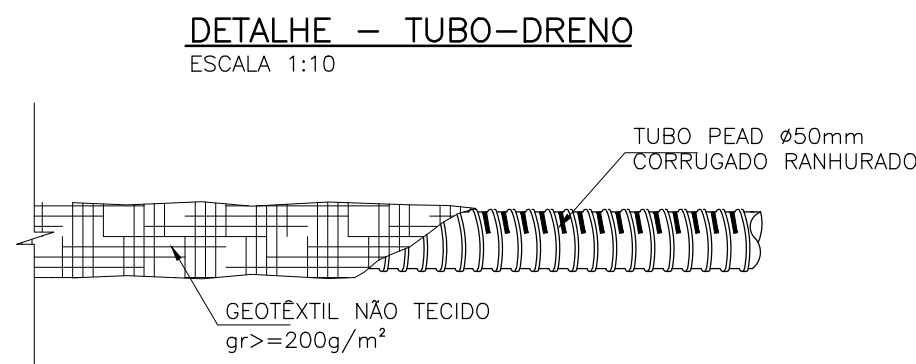


TABELA DE AÇO - DESCIDA D'ÁGUA - 1				
N	φ (mm)	QUT	L UNIT (m)	COMP TOTAL (m)
1	5	117	3.4	397.8
2	5	90	2.64	237.6
3	5	180	0.83	149.4
4	5	24	1.3	31.2

TABELA DE AÇO - DESCIDA D'ÁGUA - 2				
N	φ (mm)	QUT	L UNIT (m)	COMP TOTAL (m)
1	5	117	3.4	397.8
2	5	90	2.64	237.6
3	5	180	0.83	149.4
4	5	24	1.3	31.2

RESUMO		
φ (mm)	COMP (m)	PESO (kg)
5	1632	251.328

NOTAS GERAIS:

1. DIMENSÕES EM CENTÍMETROS E ELEVAÇÕES EM METROS EXCETO ONDE INDICADO EM CONTRÁRIO;

REV.	DESCRIÇÃO	DATA	EXEC.	VERIF.	APROV.
REV 00	EMIÇÃO INICIAL	05-2023	KAIO	MPC	SINVAL
CONTRATADA:	REG. CREA: 28.498/D ASS:				
CONTRATANTE:	PREFEITURA MUNICIPAL DE NOVA LIMA				
MUNICÍPIO/ÁREA:	NOVA LIMA - MG				
PROGRAMA:	VIA DE INTEGRAÇÃO METROPOLITANA MG-030/JARDIM DA TORRE/BELLAGIO				
TÍTULO E CONTEÚDO:	CONTENÇÃO M-04 DETALHES DE DRENAGEM				
DATA:	MAIO DE 2023	ESCALA:	INDICADA	FOLHA:	09/09
ARQUIVO:	EST-PE-NVL516-JTB-M04-052023				